


PARKER'S PLAYGROUND FOR 5 RKCLB ADDITION (PRELIMINARY)

BEING A REPLAT OF LOT NUMBER 5, PART OF LOTS NUMBERED 4 AND 6, AND PART OF A TRACT OF LAND SHOWN AS "PLAY GROUNDS" IN THE PLAT OF BEECH GROVE ADDITION, IN SECTION 12, TOWNSHIP 32 NORTH, RANGE 9 EAST, WHITLEY COUNTY, INDIANA

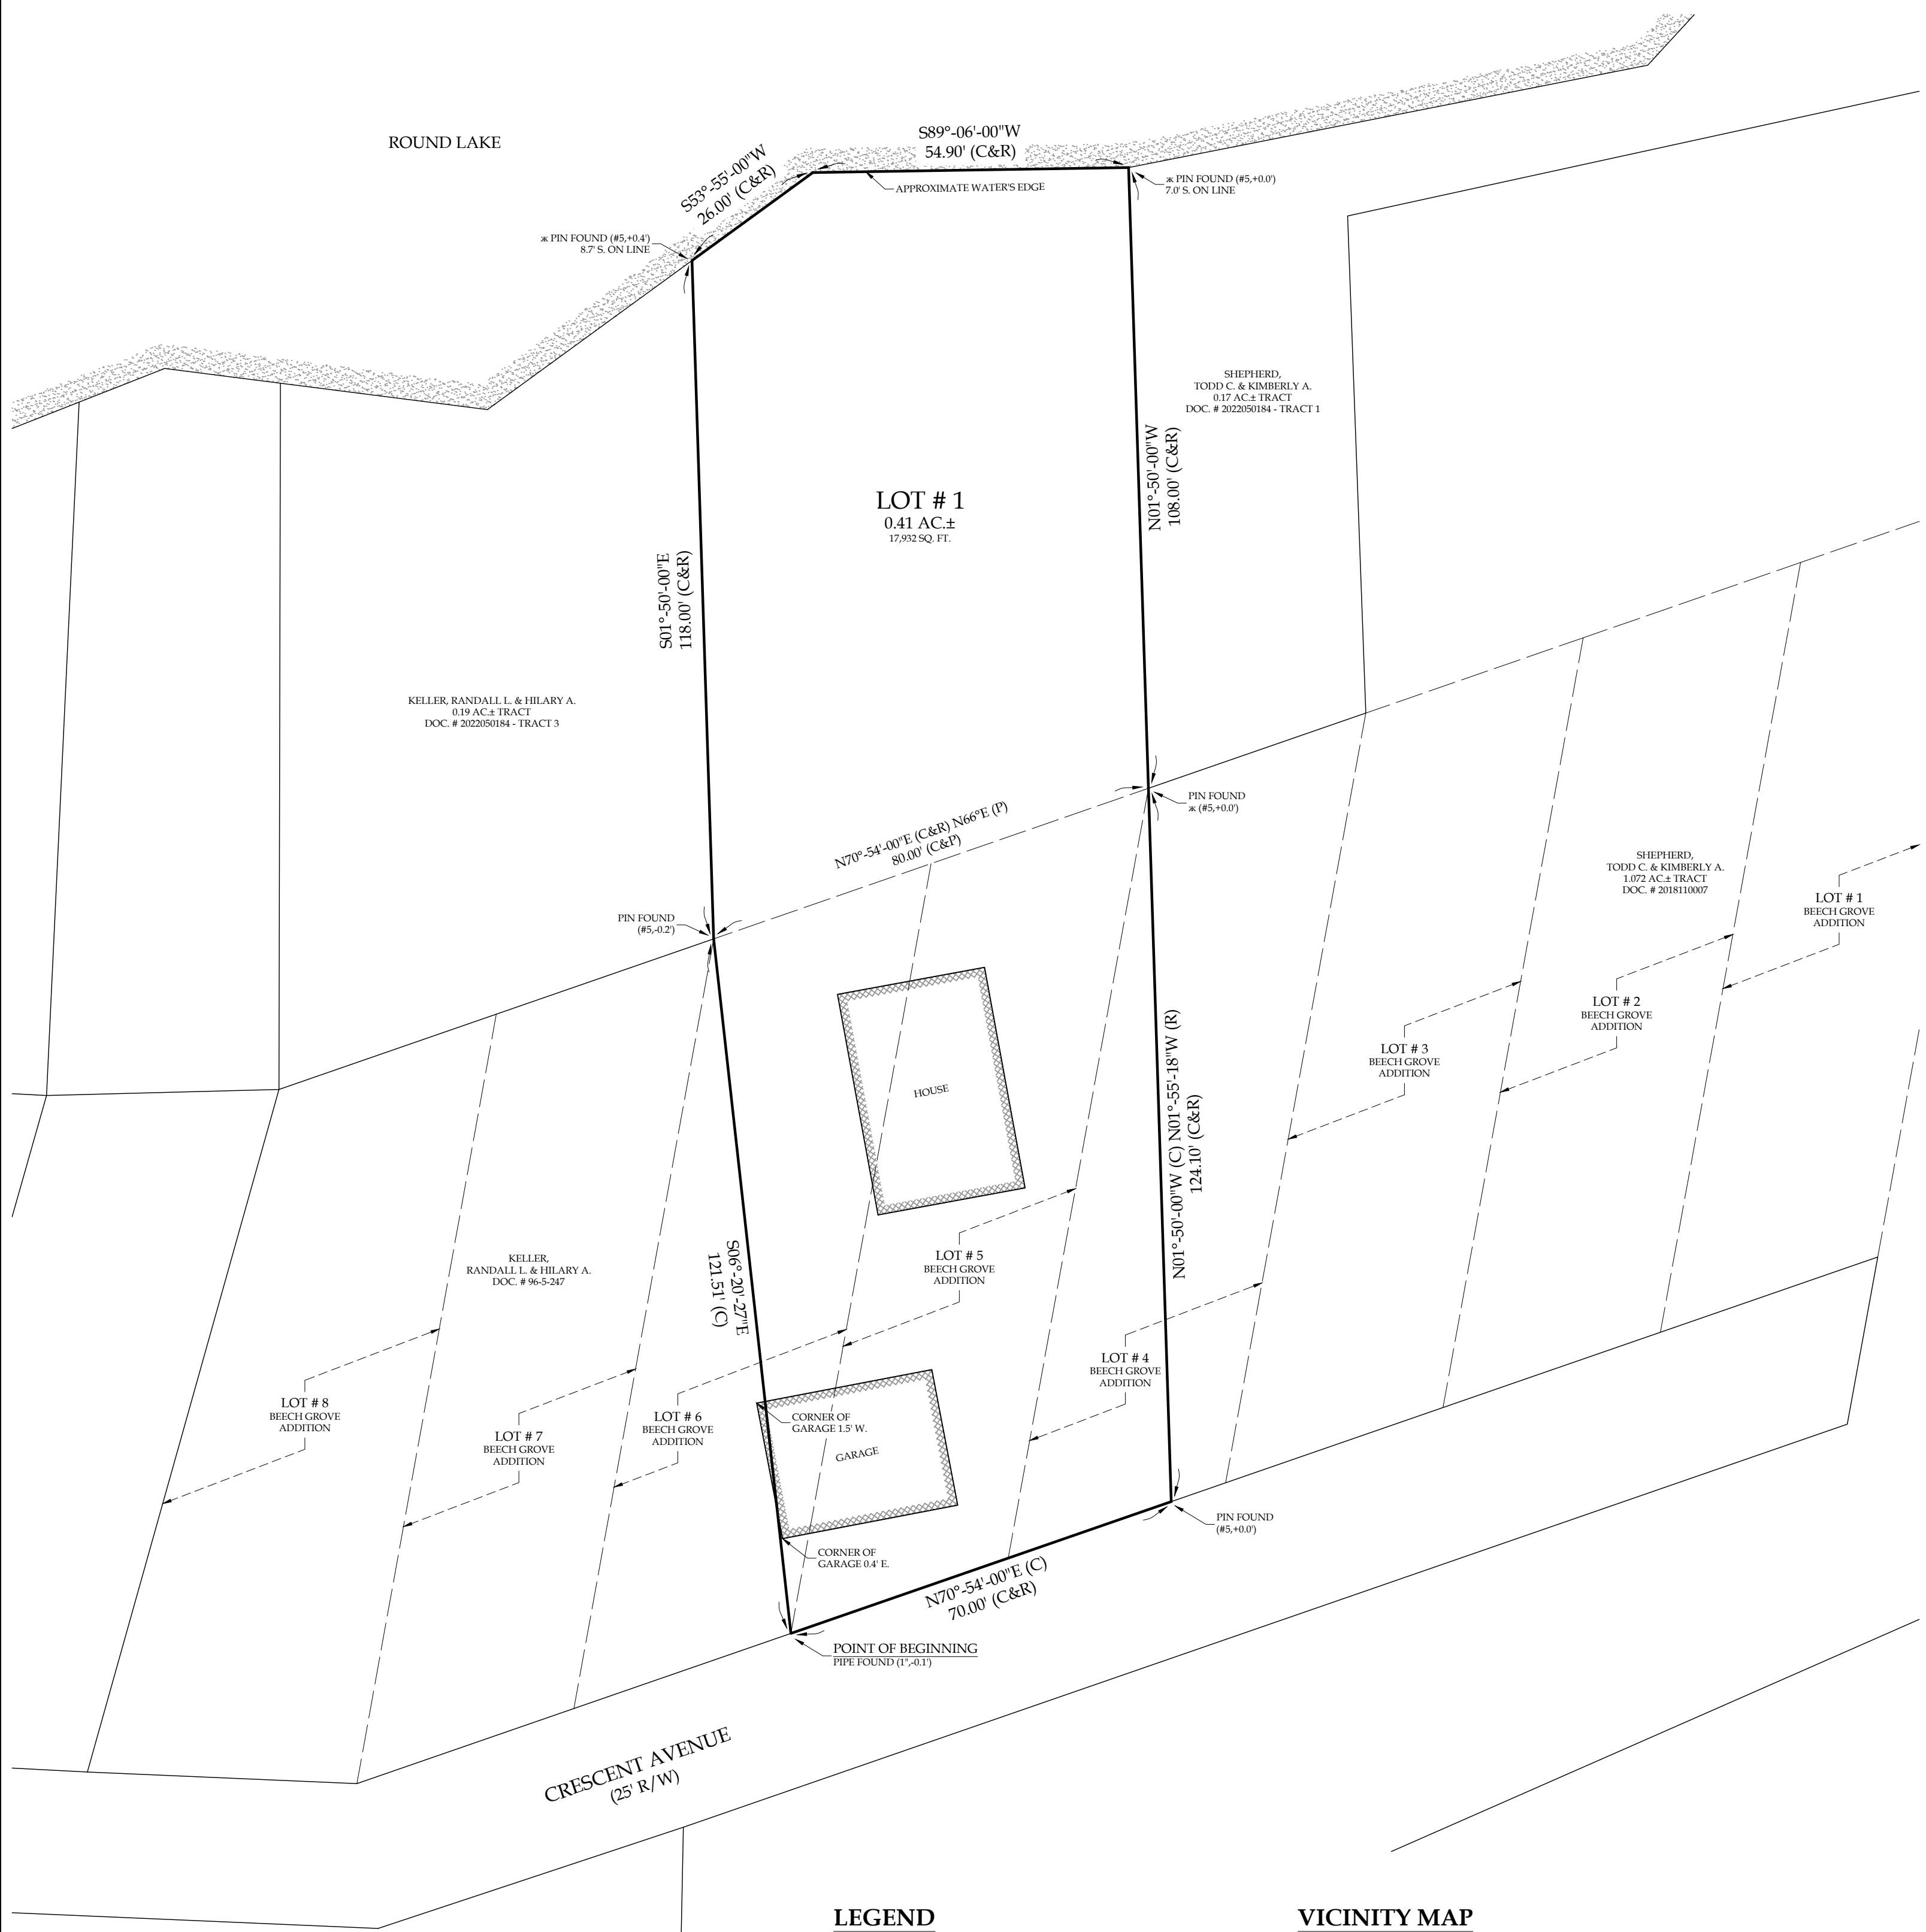


LEGEND
M = MEASURED C = CALCULATED
P = PLAT R = RECORDED
✖ = WALKER MONUMENT

FIELD WORK COMPLETED ON 9-2-2021

PROPERTY ADDRESS
2921 E Crescent Ave
Columbia City, IN 46725

BASIS OF BEARINGS
The basis of bearings for this drawing is a platted bearing of S87°-00'-00"E for the South line of Lots Numbered 9 through 13 in the Plat of Beech Grove Addition, Whitley County, Indiana. Multiple GPS observations utilizing a WGS84 signal and a local coordinate grid were utilized this survey.

VICINITY MAP
NOT TO SCALE

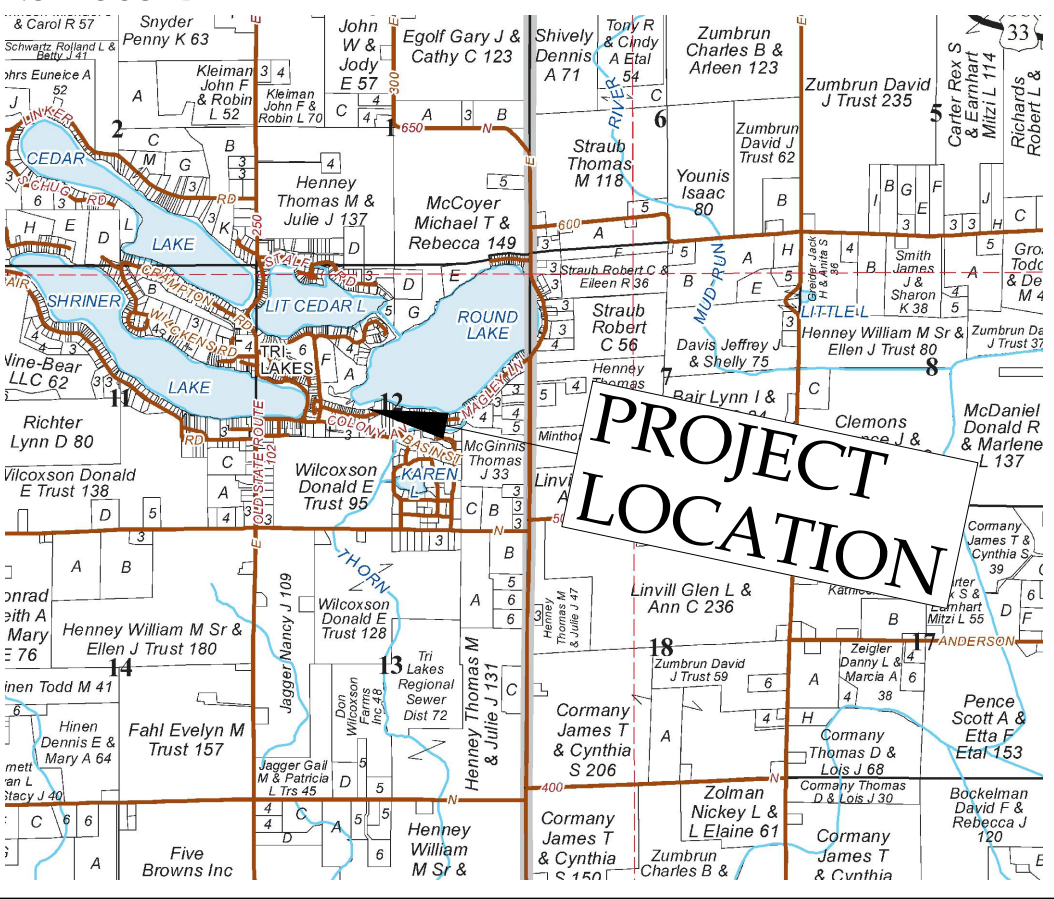




WALKER & ASSOCIATES
EST. 1984

112 WEST VAN BUREN STREET
COLUMBIA CITY, IN 46725
Phone: (260) 244-3640 www.walkersurveying.net
Fax: (260) 244-4640 E-mail: mail@walkersurveying.net

**LAND SURVEYING, CIVIL ENGINEERING,
& LAND PLANNING**

PAGE 1 OF 2

RO-138-09-02-21

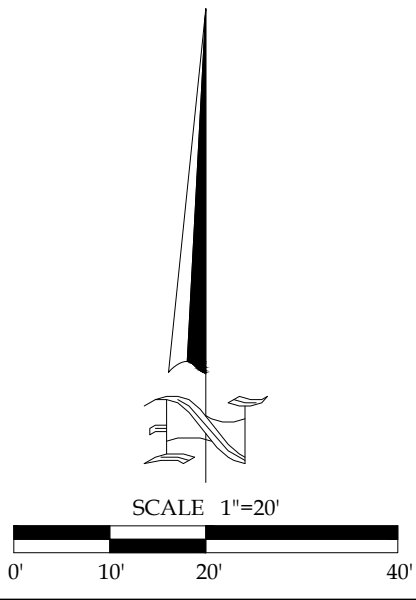

PARKER'S PLAYGROUND FOR 5 RKCLB ADDITION (PRELIMINARY)

BEING A REPLAT OF LOT NUMBER 5, PART OF LOTS NUMBERED 4 AND 6, AND PART OF A TRACT OF LAND SHOWN AS "PLAY GROUNDS" IN THE PLAT OF BEECH GROVE ADDITION, IN SECTION 12, TOWNSHIP 32 NORTH, RANGE 9 EAST, WHITLEY COUNTY, INDIANA

DESCRIPTION

Lot Number 5, part of Lots Numbered 4 and 6, and part of a tract of land shown as “Play Grounds”, all being in the Plat of Beech Grove Addition to Tri-Lake Resort, in Section 12, Township 32 North, Range 9 East, Whitley County, Indiana (This description prepared by Kevin R. Michel, LS80870006, as part of retracement survey Plat of Parker's Playground for 5 RKCLB Addition completed by J.K. Walker and Associates, P.C., dated July 20, 2022), all together being more particularly described as follows, to wit:

BEGINNING at an iron pipe found at the Southwest corner of said Lot Number 5, also being at the Southeast corner of said Lot Number 6; thence N70°-54'-00"E (the basis of bearings for this description is a platted bearing of S87°-00'-00"E for the South line of Lots Numbered 9 through 13 in said Plat of Beech Grove Addition), on and along the South line of said Lots Numbered 5 and 4, a distance of 70.00 feet to an iron pin found at a Southwest corner of a certain 1.072 acre tract of land as recorded in Document Number 2018110007 in the records of Whitley County, Indiana; thence N01°-50'-00"W (recorded N01°-55'-18"W), on and along a West line of said 1.072 acre tract of land, a distance of 124.10 feet to a 5/8-inch iron pin capped “Walker” found at a Northwest corner of said 1.072 acre tract of land, said iron pin also being at the Northwest corner of said Lot Number 4, said iron pin further being at the Northeast corner of said Lot Number 5, said iron pin also further being at the Southwest corner of a certain 0.17 acre tract of land recorded as Tract 1 in Document Number 2022050184 in said records; thence continuing N01°-50'-00"W, on and along the West line of said 0.17 acre tract of land, a distance of 108.00 feet to the Northwest corner of said 0.17 acre tract of land, said corner being situated N01°-50'-00"W, a distance of 7.0 feet from a 5/8-inch iron pin capped “Walker” found, said corner also being on the water's edge of Round Lake; thence S89°-06'-00"W, on and along said water's edge, a distance of 54.90 feet; thence S53°-55'-00"W, on and along said water's edge, a distance of 26.00 feet to the Northeast corner of a certain 0.19 acre tract of land recorded as Tract 3 in Document Number 2022050184 in said records, said corner being situated N01°-50'-00"W, a distance of 8.7 feet from a 5/8-inch iron pin capped “Walker” found; thence S01°-50'-00"E, on and along the East line of said 0.19 acre tract of land, a distance of 118.00 feet to an iron pin found at the Southeast corner of said 0.19 acre tract of land, said iron pin also being at the Northeast corner of a certain tract of land as recorded in Document Number 96-5-247 in said records, said iron pin further being at the Northwest corner of said Lot Number 6; thence S06°-20'-27"E, on and along the East line of said tract of land in Document Number 96-5-247, a distance of 121.51 feet to the point of beginning, containing 0.41 acres of land, more or less, subject to all legal right-of-way, subject to all legal drain easements and all other easements of record.

FLOOD HAZARD STATEMENT

The accuracy of any flood hazard data shown on this report is subject to map scale uncertainty and to any other uncertainty in location or elevation on the referenced Flood Insurance Rate Map. Low-lying areas adjacent to Round Lake appear to be situated in Zone “A”, which is in a flood plain. The remainder of the surveyed tract appears to be situated in Zone “X”, which is not in a flood plain, as said land plots by scale on Map Number 18183C0160C of the Flood Insurance Rate Maps for Whitley County, Indiana, dated May 4, 2015.

THEORY OF LOCATION

This is a retracement boundary survey of Lot Number 5, part of Lots Numbered 4 and 6, and part of a tract of land shown as “Play Grounds”, all being in the Plat of Beech Grove Addition to Tri-Lake Resort, in Section 12, Township 32 North, Range 9 East, Whitley County, Indiana, located at 2921 E Crescent Avenue, Columbia City, Indiana, deed recorded in Document Number 2021040214 and Tract 2 in Document Number 2022050184 in the records of Whitley County, Indiana.

Multiple GPS observations utilizing a WGS84 signal and a local coordinate grid were utilized this survey. An iron pipe was found at the Southwest corner of the surveyed tract and was held this survey. An iron pin was found at the Southeast corner of the surveyed tract and was held this survey. An iron pin was found at a Westerly corner of the surveyed tract and was held this survey. A 5/8-inch iron pin capped “Walker” was found on the East line of the surveyed tract and was held this survey. A 5/8-inch iron pin capped “Walker” was found on the West line of the surveyed tract and was held this survey. See survey for other monuments found near the surveyed tract. See survey for monuments found that are referenced.

SURVEYOR'S REPORT

In accordance with the Title 865 IAC 1-12 “Rule 12” of the Indiana Administrative Code, the following observations and opinions are submitted regarding the various uncertainties of the location of the lines and corners established on this survey as a result of:

- (A) Availability and condition of referenced monuments.
See comments above concerning monuments set or found and held this survey. The monuments found are in good condition unless otherwise noted. Certain monuments are referenced as shown.
- (B) Occupation or possession lines.
The existing garage extends across the West line of the surveyed tract as shown on this survey. The approximate water's edge of Round Lake exists as shown on this survey.
- (C) Clarity or ambiguity of the record description used and of adjoining's descriptions and the relationship of the lines of the subject tract with adjoining's lines.
The calculated bearing of an East line of the surveyed tract varies from the recorded bearing as shown on this survey.
- (D) The relative positional accuracy of the measurements.
The Relative Positional Accuracy (due to random errors in measurements) of the corners of the subject tract established by this survey is within the specifications for Suburban surveys: 0.13 feet (40 millimeters) plus 100 parts per million as defined by IAC 865.

NOTES

- This survey is subject to any facts and /or easement that may be disclosed by a full and accurate title search. The undersigned should be notified of any additions or revision that are required. The undersigned was not provided with a current title commitment for use on this survey.
- For monuments found and set, see survey. All pins set are #5 Rebars with caps marked “Walker”.
- Origin of monuments unknown unless noted on survey.
- Measurements of this survey are based on aforesaid G.P.S. and/or E.T.S. traverse measurements.
- Ownership research of the subject tract, and adjoining tracts, was obtained from current tax records on file in the Offices of the county Auditor and Recorder.
- Reference survey(s) by J.K. Walker & Associates, P.C., dated 01-12-11, 09-28-21.

REDACTION STATEMENT

I affirm, under the penalties for perjury, that I have taken reasonable care to redact each Social Security number in this document, unless required by law. - Kevin Michel

SURVEYOR'S CERTIFICATION

I, the undersigned Registered Land Surveyor licensed in compliance with the laws of the state of Indiana, hereby certify the hereon Plat to correctly represent a Survey of the real estate described above as made under my direction, that all the monuments shown thereon actually exist, that lots and streets shown in the Plat have been established in accordance with true and established boundaries of said Survey, and that this Survey and accompanying report has been completed in accordance with Title 865-IAC 1-12 and all other amendments thereto.

I hereby certify that to the best of my knowledge the above Plat and Survey are correct.

Prepared by:


Kevin R. Michel, Professional Surveyor



PLAN COMMISSION CERTIFICATION OF APPROVAL

Primary approval granted on this _____ day of _____, 20__ by the Whitley County Advisory Plan Commission.

Thor Hodges, Plan Commission President

Troy Joe Wolf, Plan Commission Secretary

COUNTY COMMISSIONERS CERTIFICATION OF APPROVAL AND ACCEPTANCE

Approved and accepted this _____ day of _____, 20__ by the Board of Commissioners of the County of Whitley, State of Indiana.

George Schrupf

Theresa Green

Chad Banks

PLAN COMMISSION STAFF CERTIFICATION OF APPROVAL

Secondary approval granted this _____ day of _____, 20__ by the Staff of the Whitley County Advisory Plan Commission.

Nathan Bilger, Executive Director

DEVELOPER

William B. Parker
Terri L. Parker
2921 E Crescent Avenue
Columbia City IN 46725

DEED OF DEDICATION

We the undersigned, William B. Parker and Terri L. Parker, owners of the real estate shown and described herein by virtue of certain deeds recorded as Document Number 2021040241 and Tract 2 in Document Number 2022050184, do hereby certify that we have laid off, platted and subdivided, and hereby lay off, plat and subdivide, said real estate in accordance with this plat.

This subdivision shall be known and designated as PARKER'S PLAYGROUND FOR 5 RKCLB ADDITION, a subdivision in Whitley County, Indiana. All rights-of-way of public roads, streets, and alleys shown and not heretofore dedicated, are hereby dedicated to the public. Front yard building setback lines are hereby established as shown on this plat, between which lines and the property lines of the street, there shall be erected or maintained no building or structure, except as in conformance with the requirements of the Whitley County Zoning Ordinance.

A perpetual easement is hereby granted to any private or public utility or municipal department, their successors and assigns, within the area shown on the plat and marked “Utility Easement,” to install, lay, construct, renew, operate, maintain and remove conduits, cables, pipes, poles and wires, overhead and underground, with all necessary braces, guys, anchors and other equipment for the purpose of serving the subdivision or adjoining property with telecommunication, electric, gas, sewer, and water service as a part of the respective utility systems, and the right is hereby granted to enter upon the lots at all times for all of the purposes aforesaid.

The owners of land over which a Regulated Drain Easement right-of-way runs may use the land in any manner consistent with Indiana Code 36-9-27 and the proper operation of the drain. Permanent structures may not be placed on any right-of-way without the written consent of the Whitley County Drainage Board. Temporary structures may be placed upon or over the right-of-way without the written consent of the Board, but shall be removed immediately by the owner when so ordered by the Board or by the County Surveyor. Crops grown on a right-of way are at the risk of the owner, and if necessary, in the reconstruction or maintenance of the drain, may be damaged without liability on the part of the surveyor, the Board, or their representatives. Trees, shrubs, and woody vegetation may not be planted in the right-of-way without the written consent of the Board, and trees and shrubs may be removed by the surveyor, if necessary, to ensure the proper operation or maintenance of the drain.

Areas designated on the plat as “Drainage Easement” are hereby reserved to the County, or subsequent governmental authority, for the purpose of constructing, maintaining, operating, removing, and replacing stormwater drainage facilities, be it surface or subsurface, in accordance with plans and specifications approved by the Whitley County Engineer, or comparable agent of a subsequent governmental authority. No plantings, structures, fill, or other materials shall be placed in the Drainage Easements so as to impede the flow of storm water. Drainage Easements shall not be disturbed in a manner as to interfere with the flow of storm water and all grades shall be maintained as constructed. Responsibility for the maintenance of Drainage Easement stormwater facilities, including but not limited to periodic removal and disposal of accumulated particulate material and debris and mowing of common stormwater detention areas, shall remain with the owner or owners of property within the plat, and such responsibility shall pass to any successive owner.

The removal of any obstructions located in any Utility Easement or Drainage Easement by an authorized person or persons performing maintenance or other work authorized herein shall in no way obligate the person in damages or to restore the obstruction to its original form.

No owner of any Lot or any other parcel within this Plat shall at any time remonstrate against or attempt to cause the cessation of any farming operation, whether now existing or existing in the near future which interferes with the residential use of the Lot or tract owned by the person or the tract owned by the person or persons remonstrating. Any person accepting title to a Lot or tract within this Plat, acknowledges that general agricultural areas exist adjacent to or near this Plat, and that activities on such agricultural areas may result in normal farm interference such as noise, odor, dust, agricultural implement traffic, unusual hours, and other normal agricultural uses.

In addition to the Lots, Rights-of-way, Easements, and Building Lines dedicated on the face of this plat, the property is also subject to additional “Protective Covenants and Restrictions” that may be recorded together with this plat.

The foregoing covenants, or restrictions, are to run with the land and shall be binding on all parties and all persons claiming under them until January 1, 2047, at which time said covenants, or restrictions, shall be automatically renewed for successive periods of ten years unless amended through the Plan Commission. Invalidation of any one of the foregoing covenants, or restrictions, by judgment or court order shall in no way affect any of the other covenants or restrictions, which shall remain in full force and effect.

The right to enforce these provisions by injunction, together with the right to cause the removal, by due process of law, of any structure or part thereof erected, or maintained in violation hereof, is hereby dedicated to the public, and reserved to the owners of the lots in this subdivision and to their heirs and assigns.

Witness our hands and seals this _____ day of _____, 20__.

William B. Parker

Terri L. Parker

State of Indiana)
)
County of Whitley)

Before me, the undersigned Notary Public in and for said County and State, personally appeared William B. Parker and Terri L. Parker, and each separately and severally acknowledge the execution of the foregoing instrument as his or her voluntary act and deed, for the purposes therein expressed.
Witness my hand and notarial seal this _____ day of _____, 20__.

Notary Public

My Commission Expires



WALKER & ASSOCIATES
EST. 1984

112 WEST VAN BUREN STREET
COLUMBIA CITY, IN 46725
Phone: (260) 244-3640
Fax: (260) 244-4640
www.walkersurveying.net
E-mail: mail@walkersurveying.net

**LAND SURVEYING, CIVIL ENGINEERING,
& LAND PLANNING**